




ID#	OWNERNAME	DB# DB#	FIN#
048	PASTOR, KATHY L	1576-0721	11413040055
049	OSHEFSKI, STANLEY	861-71	11413040057
050	CALL TRACY ANN TOTH TRUSTEE	2013-0404	11413040058
051	SHUMEK, MICHAEL J	1381-0394	11413040059
052	DAVIS, CARL & RUTKOWSKI, M	1593-0637	11413040060
053	ASORL, NANCY R & SCCLAIN LESTER	811-0790	11413040061
054	CICILIONI, ALFRED & LENA	1148-0422	11413050054
055	CICILIONI, ALFRED & LENA	1148-421	11413050055
056	FFYNSKY, MICHAEL J & GAR, M	1245-0011	11413050056
057	WOOD, FRANCIS J & SHARON ANN	1212-0360	11413050057
058	MICHALCZYK, MARY & MONICA MRS	578-218-580-27	11413050058
059	CANJAR, JOHN A & DONNA M	1128-0530	11413050059
060	KARIBIAK, JANET & MICHAEL S	1443-0235	11413050060
061	GOWNLEY, CHRISTINE A	1073-0468	11413050061
062	RAFALO, A & MACKRELL, M & CHMIEL	2013-17370	11413050062
063	DIGIELLO, JILL MARIE DONNELLY	2008-16012	11413050072
064	DASZKIEWICZ, ANN MARIE	1446-0450	11413050073
065	MANASEK, DAVID A	2009-20655	11410070040
066	KOBIERZECKI, PAUL & PAMELA	2005-32838	11410070039
067	SAGE, D	1638-568	11410070033
068	RA OLYPHANT INVESTORS LLC	0050-4064	11410070033
069	BOROUGH OF BLASFY	74-385	11410070038
070	PA NORTHEAST REG RAILROAD AUTH	2006-14710	11410060001

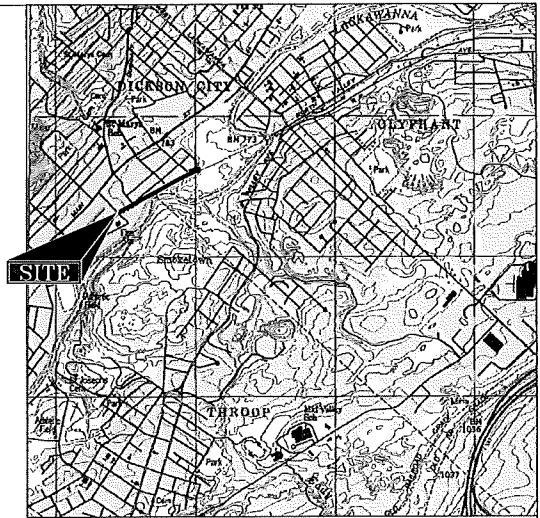

LOCATION MAP
SCALE: 1"=2000'

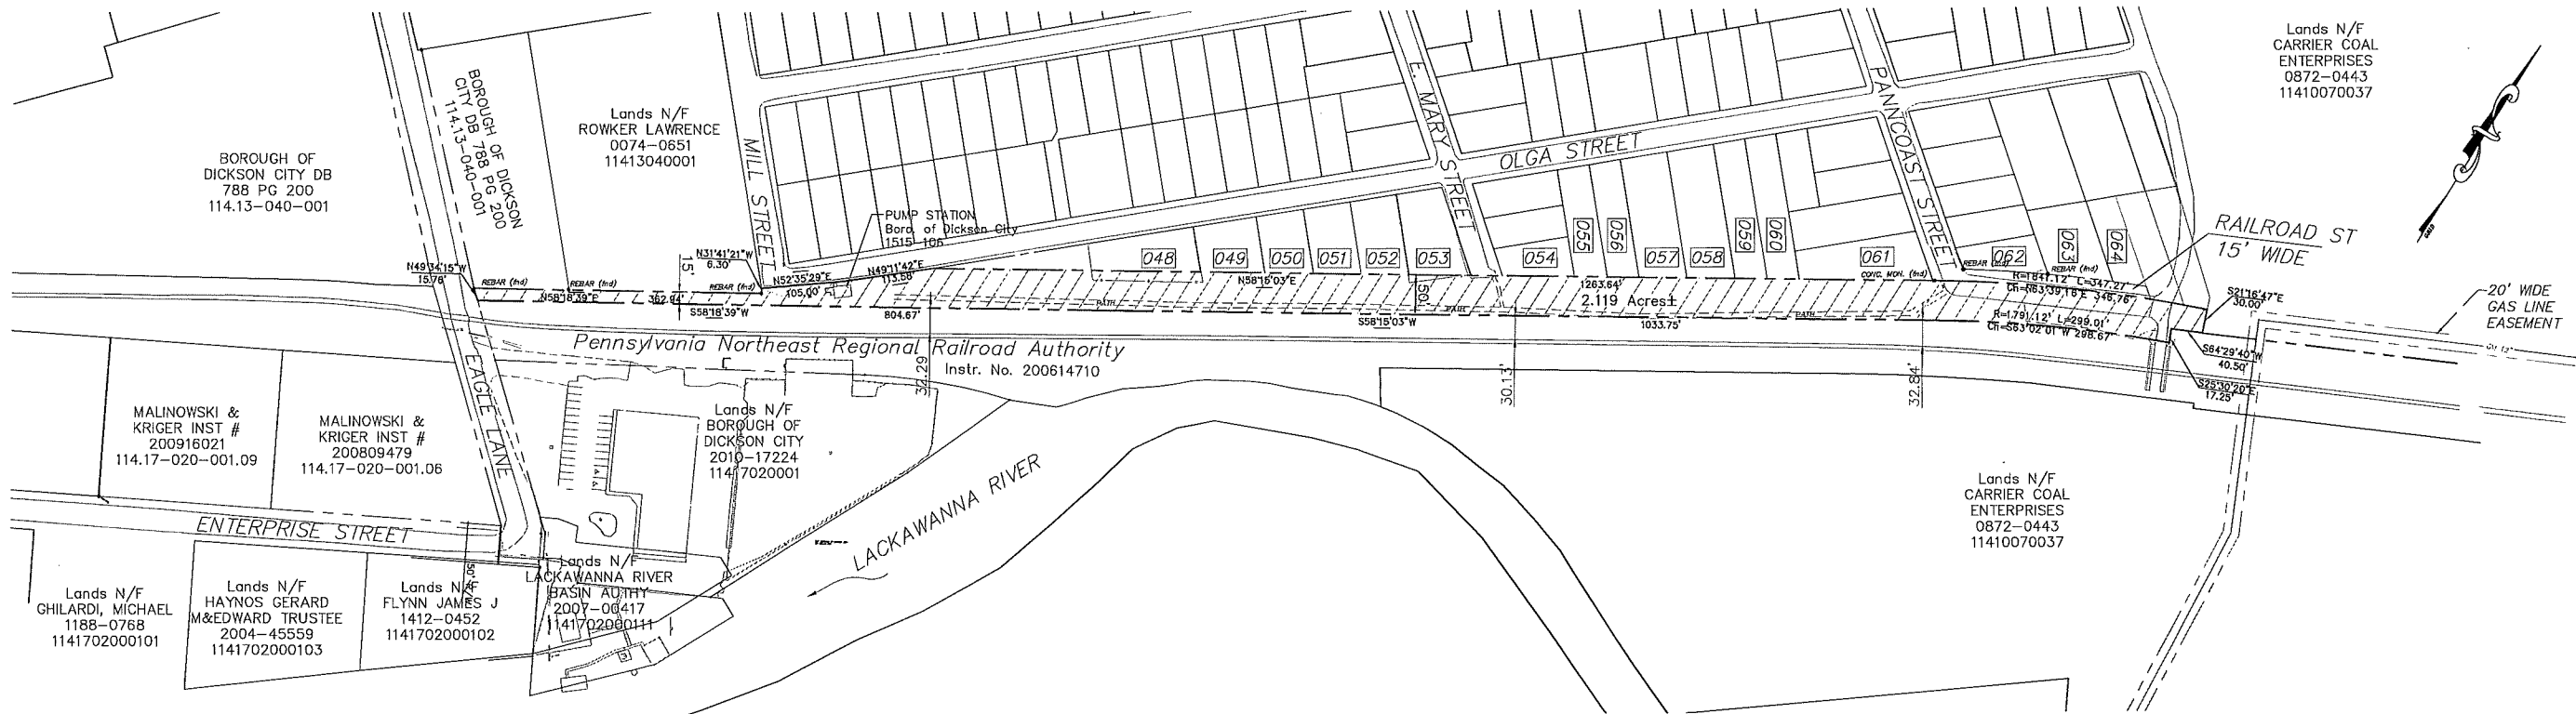

References:
1. Right of Way and Track Map, Delaware and Hudson Company V2A-4 (rev 10-30-1979) and V2A-5 (rev 10-29-1979)
2. Map Book 4 Page 9 'map of Revised Allotment of Lots Numbered 125,126,129,130 on the Re-allotment of a portion of the Hufnagel Plot', dated May 15, 1924.

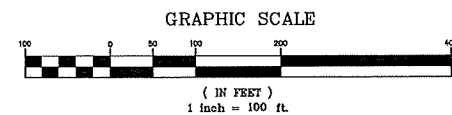


ES&C Engineering Surveying Consultants & Design, Inc.
707 Quaker Road, Exton, PA 19341
Holliston Professional Bldg
Design
610-257-5224 610-257-3441
www.esandc.com

Lands of Pennsylvania Northeast Regional Railroad Authority
Intended to be conveyed to Lackawanna Heritage Valley Authority

BOROUGH OF DICKSON CITY - COUNTY LACKAWANNA - COMMONWEALTH OF PENNSYLVANIA

PRELIMINARY SUBDIVISION PLAN

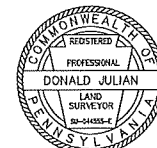

REVISIONS		
Date	Description	Approved
5/9/16	Revision to R/W at Olga Street	DJ

SHEET 1 OF 1

Designed: Project Number: 130204
Drawn: DJ Scale: AS NOTED
Checked: Drawing Number:
Date: 2/13/14 C-1